



INSTALLING A BIO-FIREPLACE NEAR THE TV

VARIANT №1

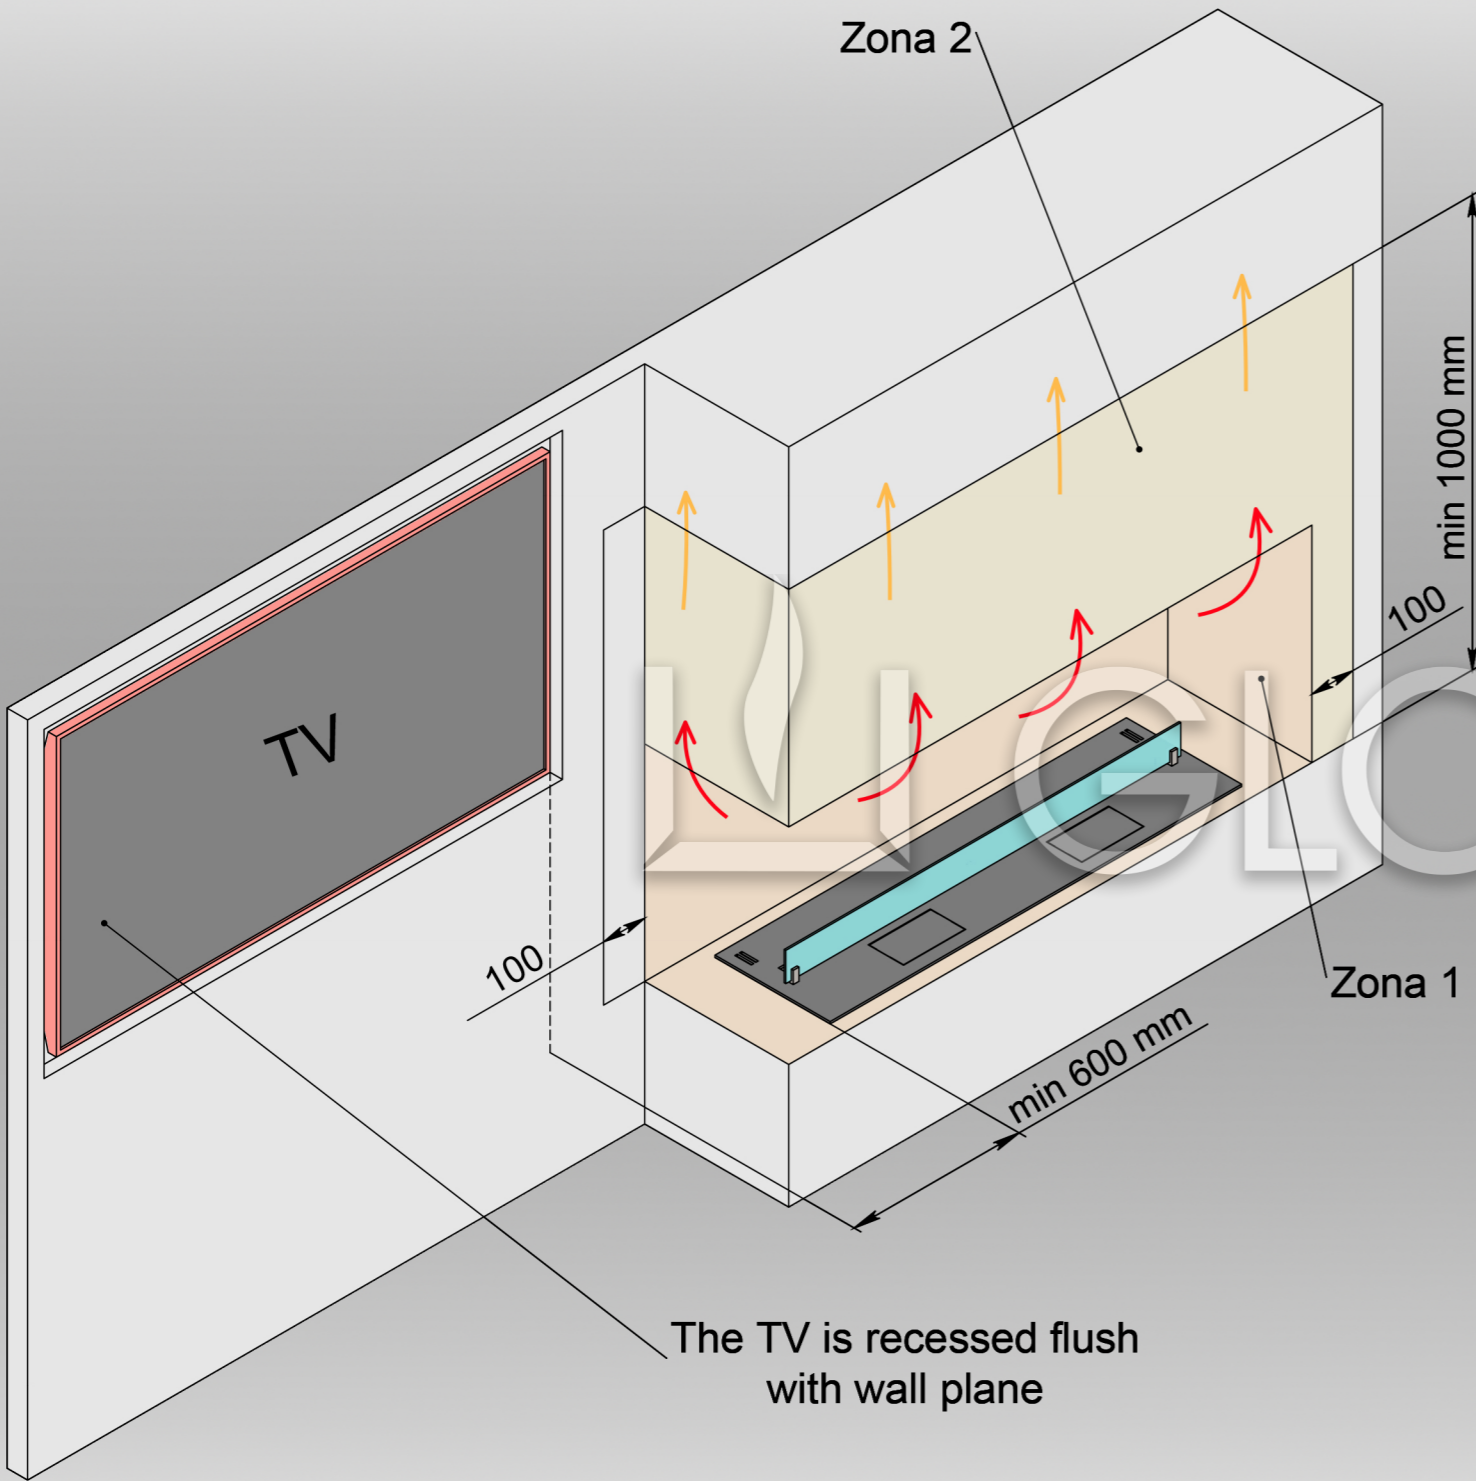

The TV is recessed flush with wall plane

VARIANT №2

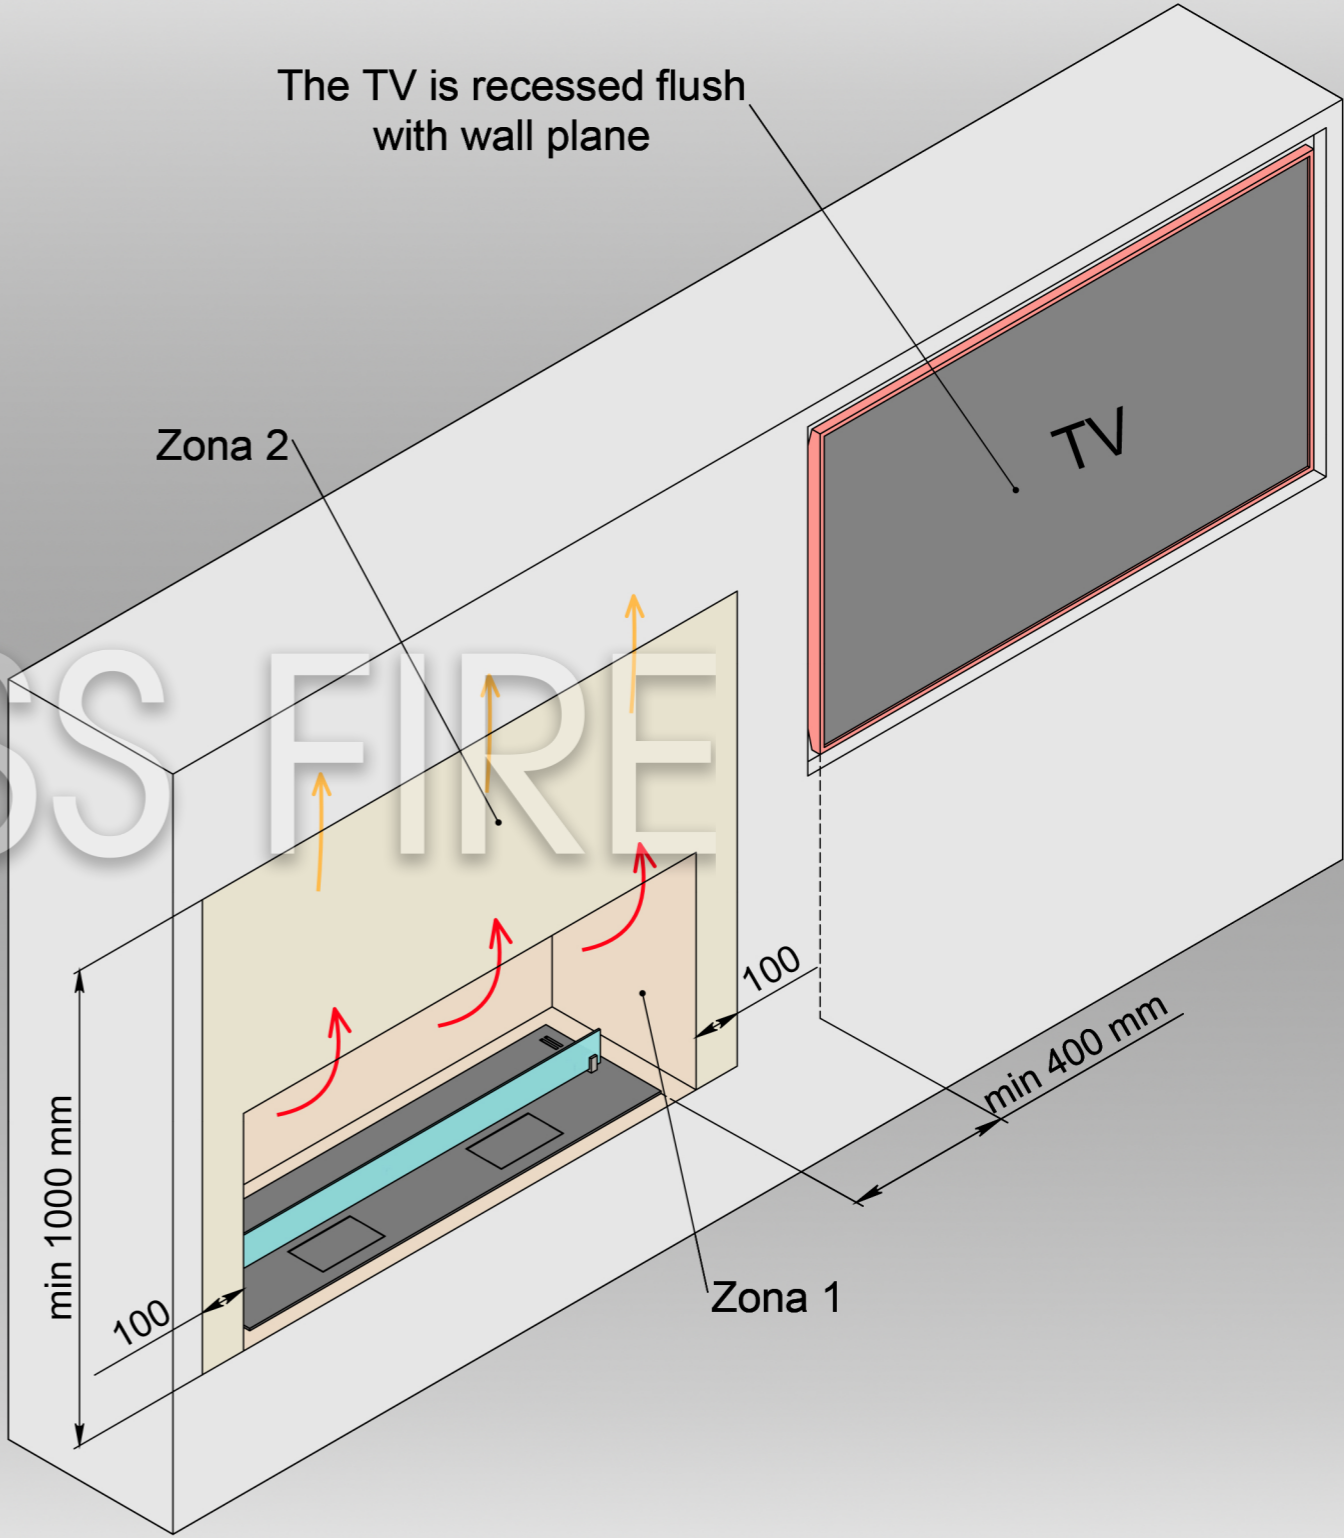


The TV is recessed flush with wall plane


Attention! Zone 1 must be made of fireproof materials. Zone 2 must withstand heating up to 80° C. Installing glass on a biofireplace - required.

INSTALLING A BIO-FIREPLACE NEAR THE TV

VARIANT №3

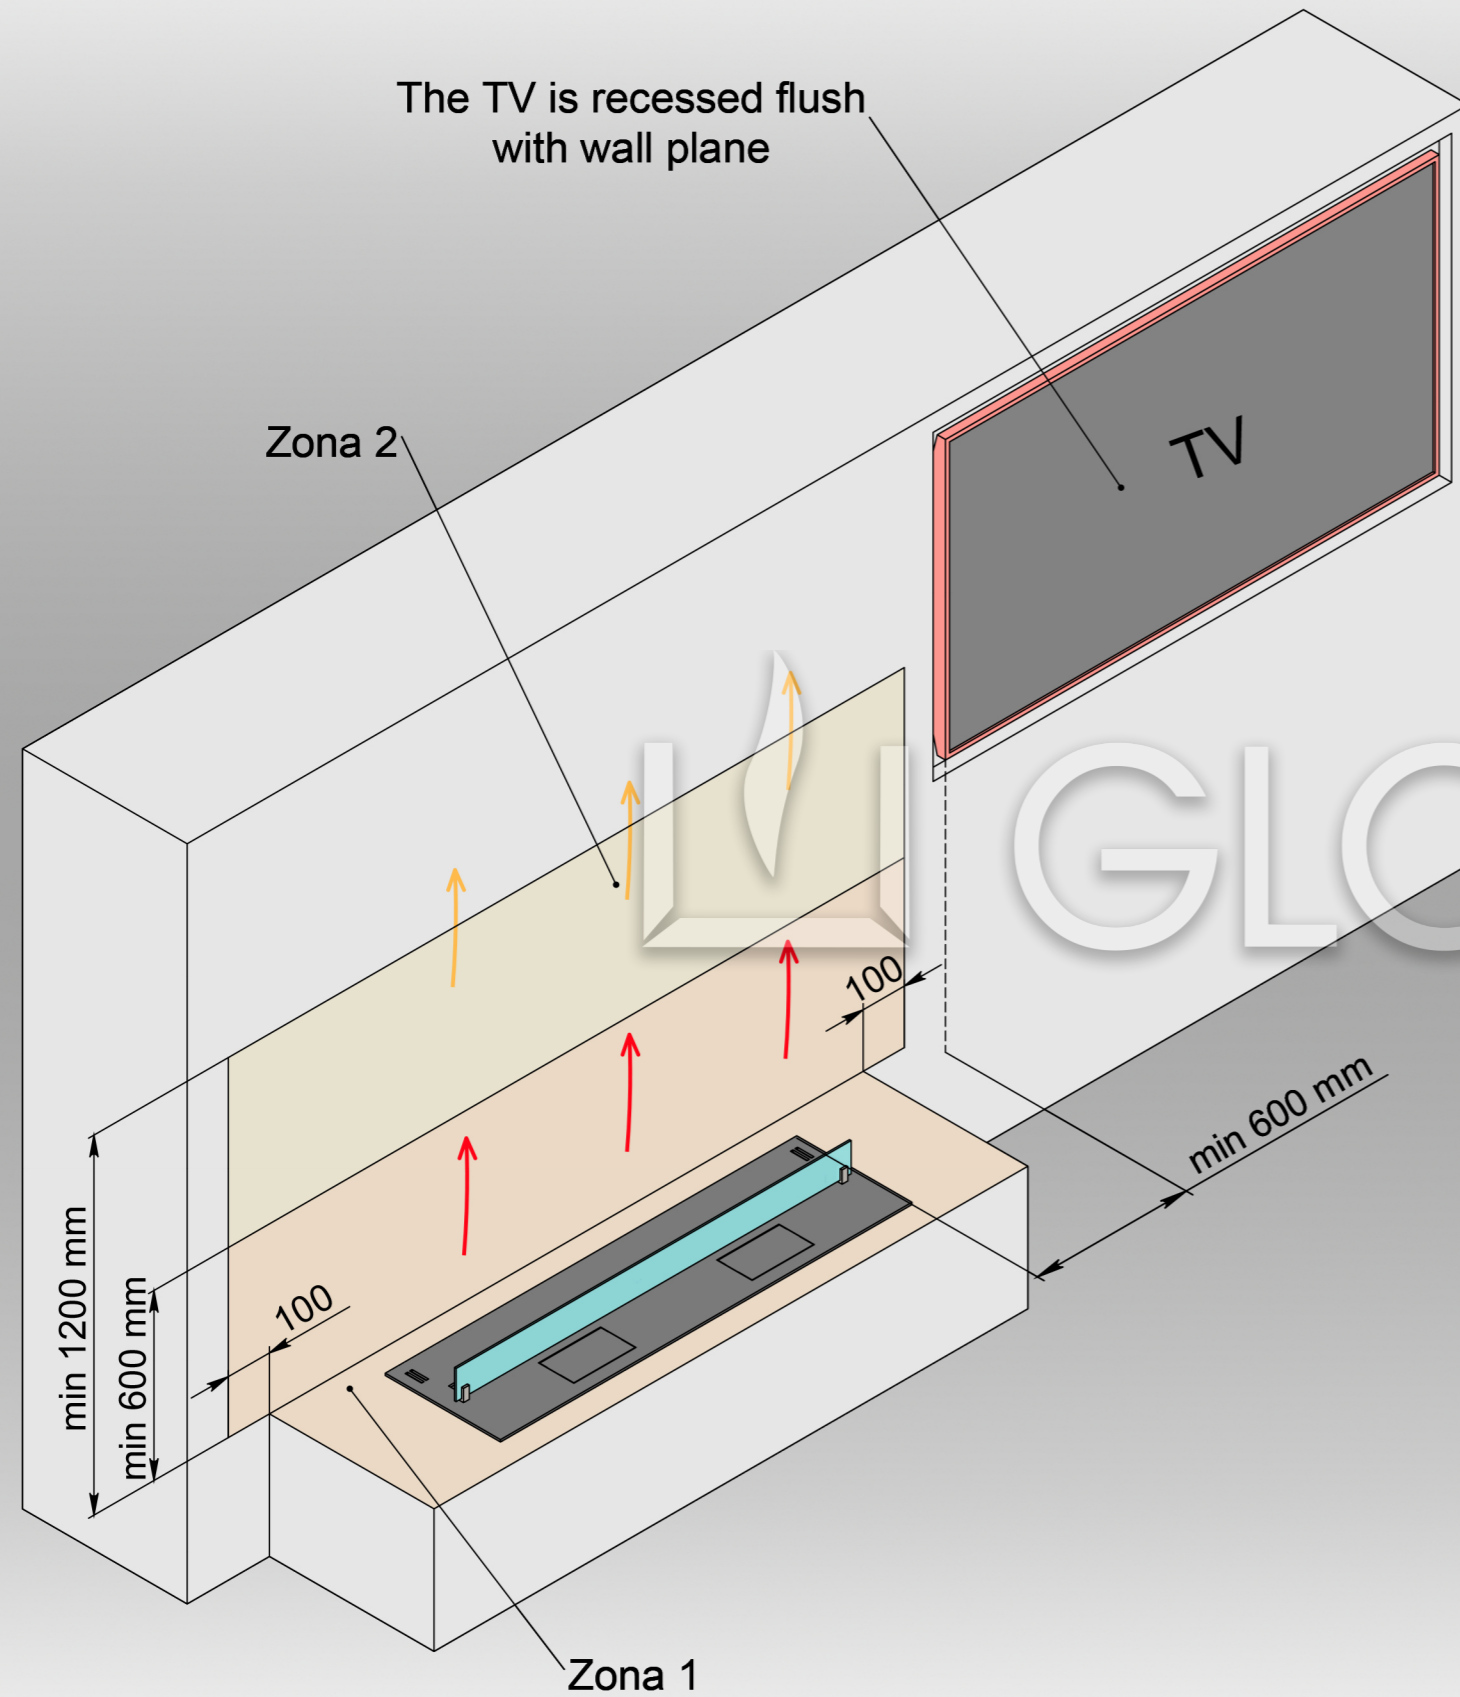

VARIANT №4

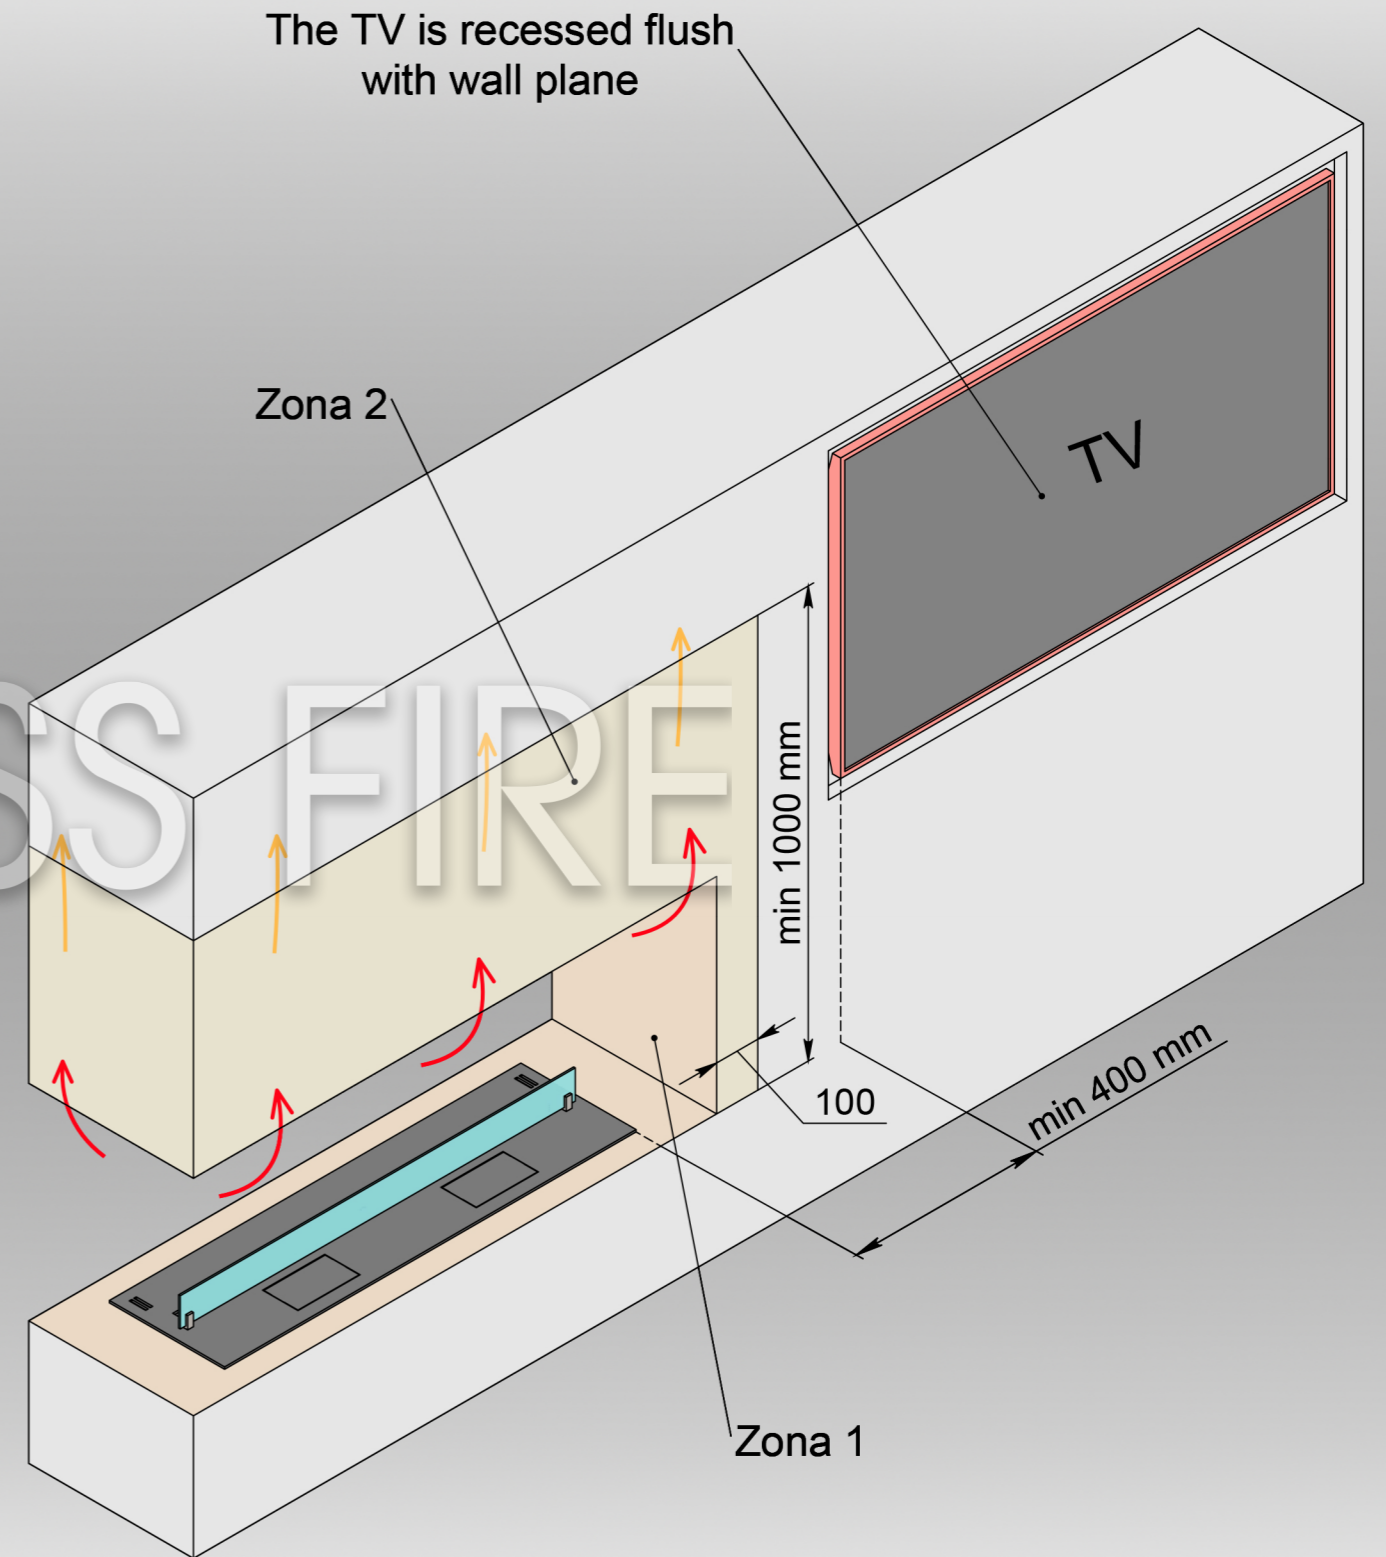

Attention! Zone 1 must be made of fireproof materials. Zone 2 must withstand heating up to 80° C. Installing glass on a biofireplace - required.