


REQUIREMENTS FOR A NICHE FOR INSTALLING A DALEX AUTOMATIC BIO-FIREPLACE

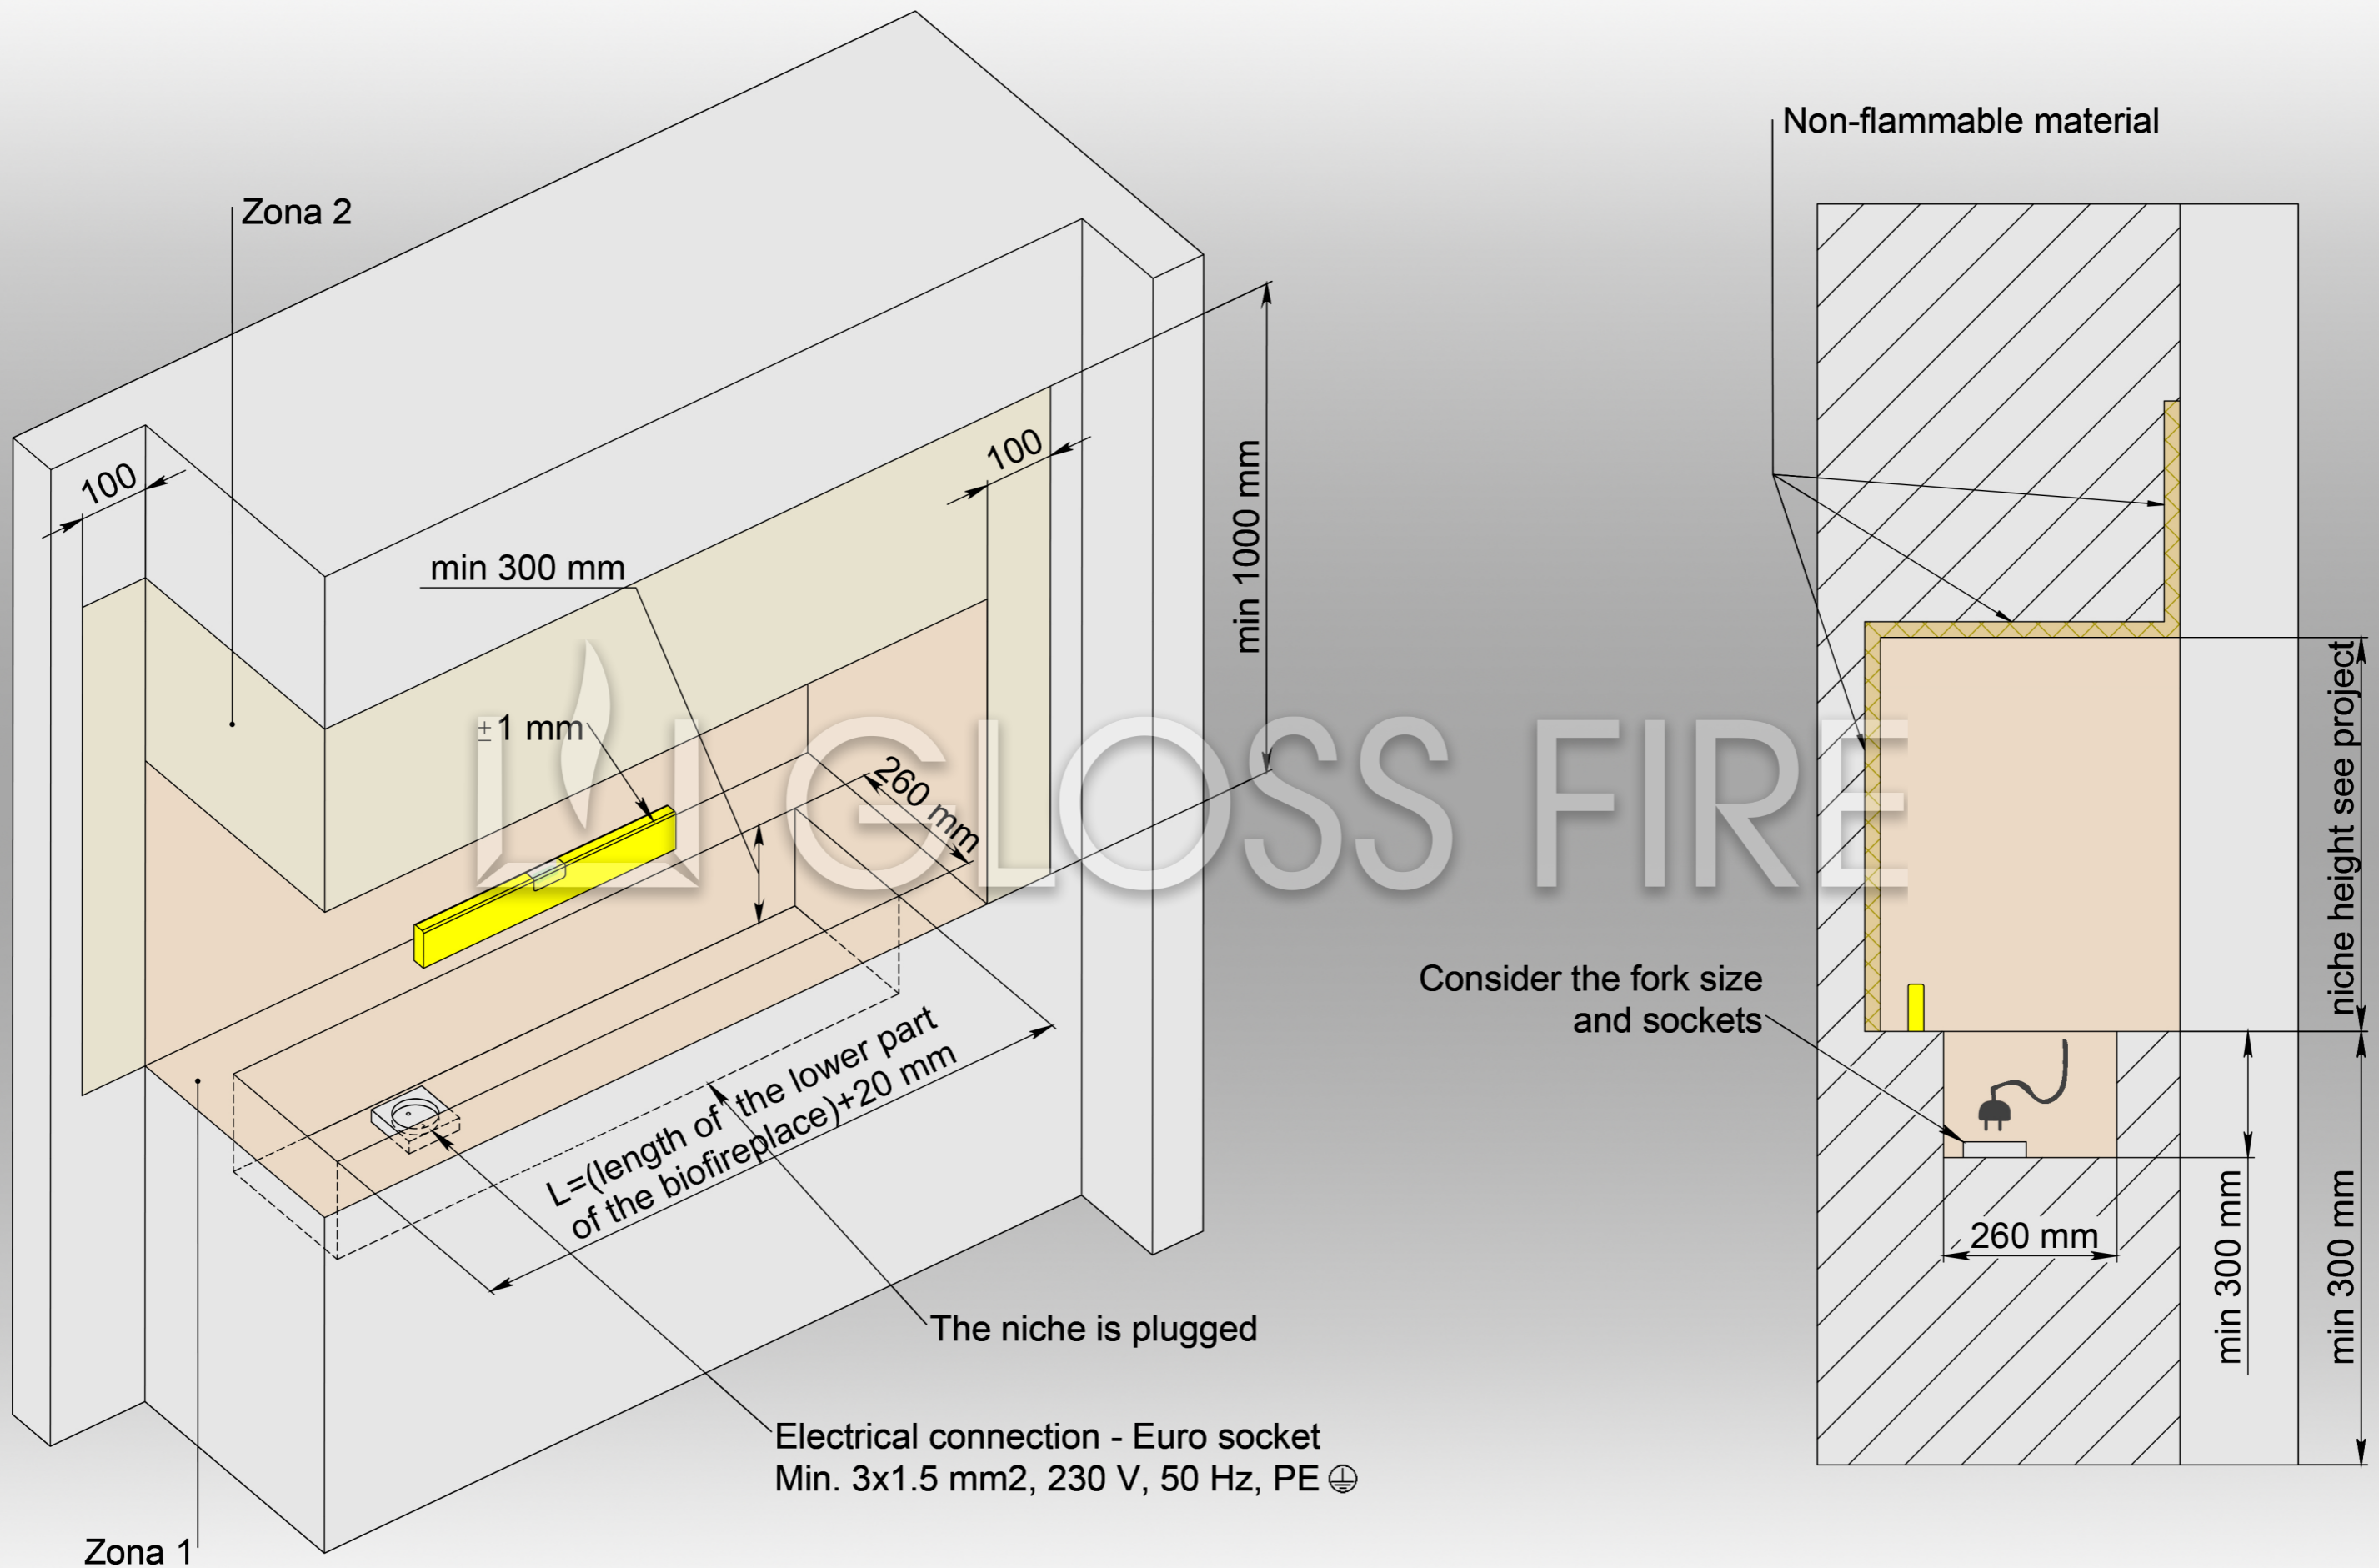

Attention! Zone 1 must be made of fireproof materials. Zone 2 must withstand temperatures up to 80° C. Place the outlet in a convenient place. The niche should be level and without slopes.